

i120-C-50

| JOINT WIDTH | MOVEMENT +/- |          |
|-------------|--------------|----------|
|             | HORIZONTAL   | VERTICAL |
| MM          | MM           | MM       |
| 50          | 25           | 25       |



www.iChemEG.com

RIGHTS OF DESIGN

All rights of design, detail, engineering and/or invention contained herein are the property of iChemEG systems corporation and hereby reserved and are not to be reproduced or provided to any other party. iChemEG systems corporation reserve the right to amend or withdraw any information contained herein without notice and will not be liable for any inaccuracy or ambiguity of said information


DATE: 19/02/2024

SCALE: NTS

FINISH: ALUM.FINISH-MILL

PROJECT:

LOCATION:

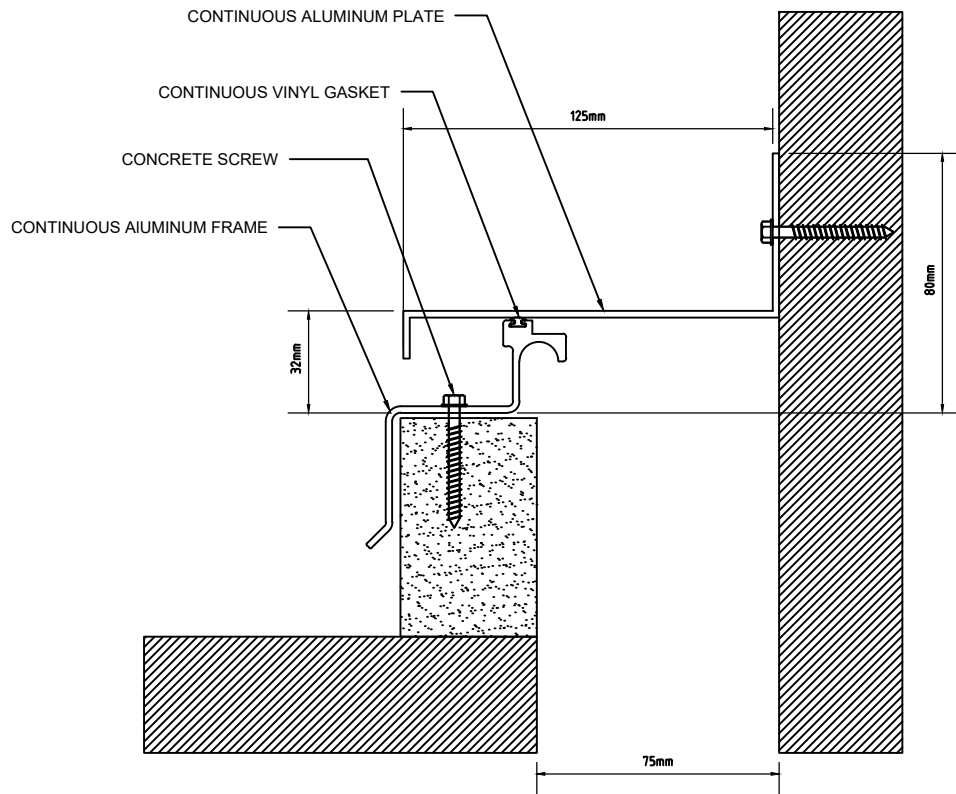

i120-C-75

| JOINT WIDTH | MOVEMENT +/- |          |
|-------------|--------------|----------|
|             | HORIZONTAL   | VERTICAL |
| MM          | MM           | MM       |
| 75          | 38           | 38       |



www.iChemEG.com

RIGHTS OF DESIGN

All rights of design, detail, engineering and/or invention contained herein are the property of iChemEG systems corporation and hereby reserved and are not to be reproduced or provided to any other party. iChemEG systems corporation reserve the right to amend or withdraw any information contained herein without notice and will not be liable for any inaccuracy or ambiguity of said information


DATE: 19/02/2024

SCALE: NTS

FINISH: ALUM.FINISH-MILL

PROJECT:

LOCATION:

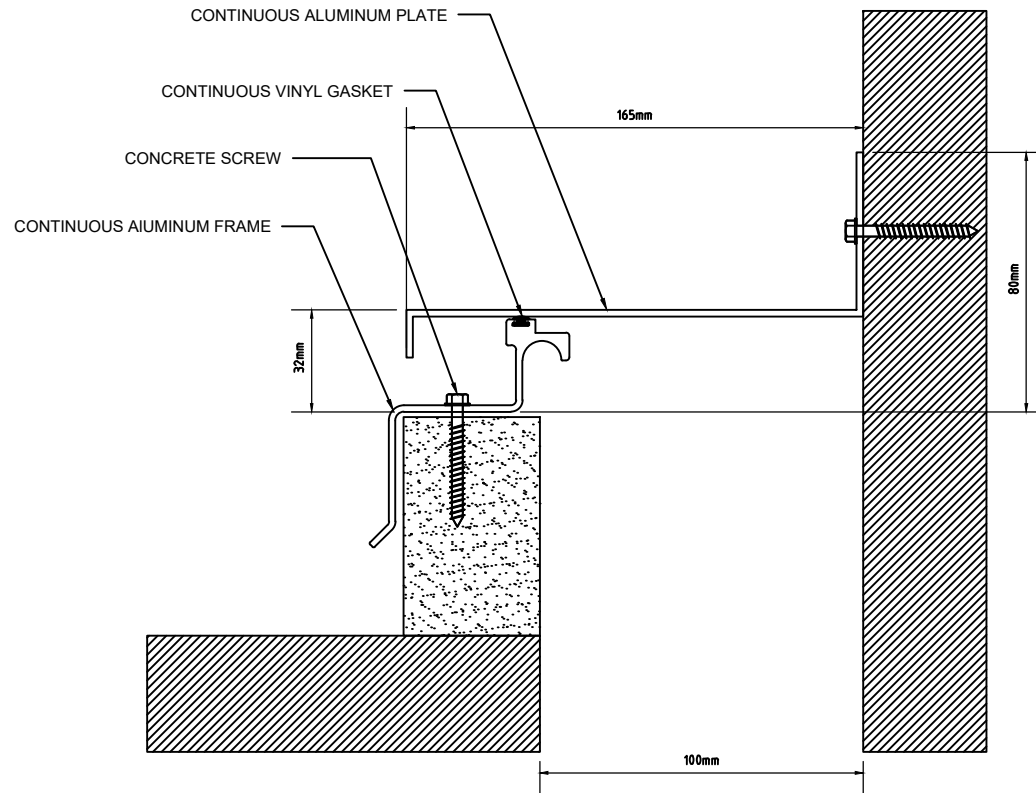

i120-C-100

| JOINT WIDTH | MOVEMENT +/- |          |
|-------------|--------------|----------|
|             | HORIZONTAL   | VERTICAL |
| MM          | MM           | MM       |
| 100         | 50           | 50       |



www.iChemEG.com

RIGHTS OF DESIGN

All rights of design, detail, engineering and/or invention contained herein are the property of iChemEG systems corporation and hereby reserved and are not to be reproduced or provided to any other party. iChemEG systems corporation reserve the right to amend or withdraw any information contained herein without notice and will not be liable for any inaccuracy or ambiguity of said information


DATE: 19/02/2024

SCALE: NTS

FINISH: ALUM.FINISH-MILL

PROJECT:

LOCATION:

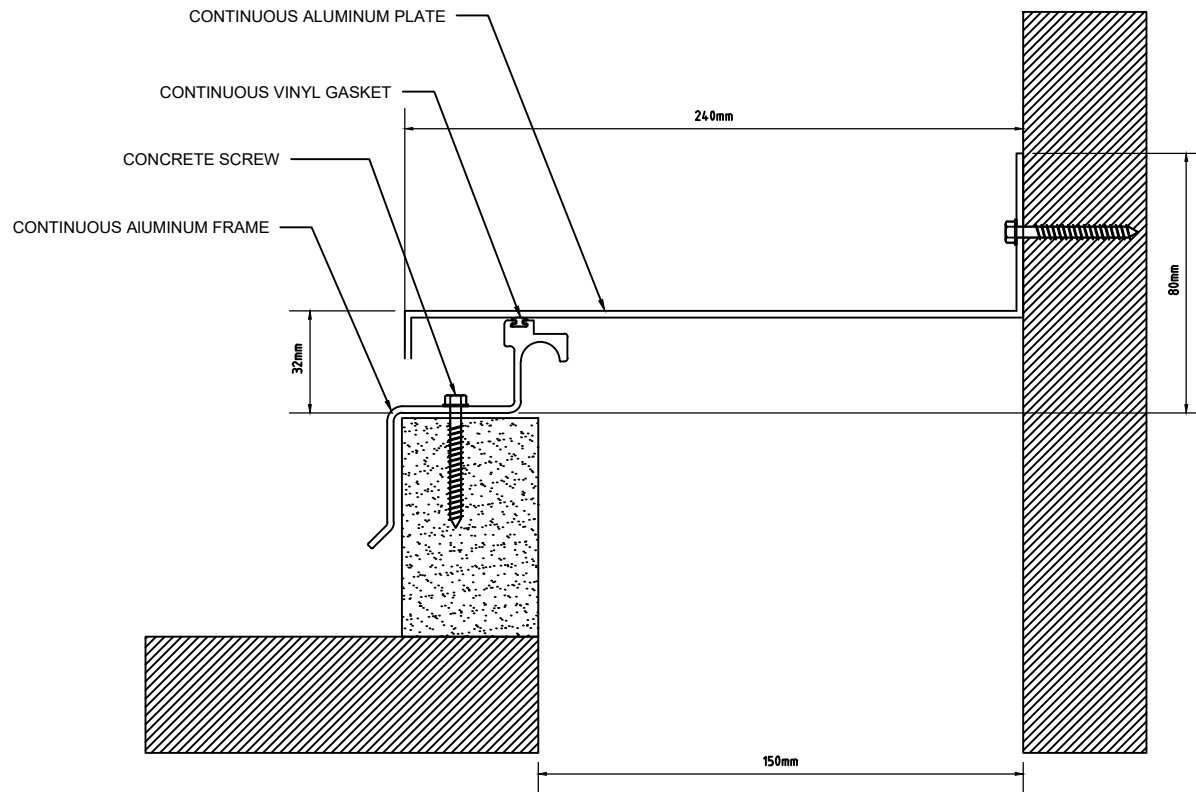

i120-C-150

| JOINT WIDTH | MOVEMENT +/- |          |
|-------------|--------------|----------|
|             | HORIZONTAL   | VERTICAL |
| MM          | MM           | MM       |
| 150         | 75           | 75       |



www.iChemEG.com

RIGHTS OF DESIGN

All rights of design, detail, engineering and/or invention contained herein are the property of iChemEG systems corporation and hereby reserved and are not to be reproduced or provided to any other party. iChemEG systems corporation reserve the right to amend or withdraw any information contained herein without notice and will not be liable for any inaccuracy or ambiguity of said information



DATE: 19/02/2024

SCALE: NTS

FINISH: ALUM.FINISH-MILL

PROJECT:

LOCATION:

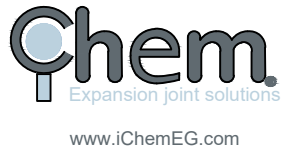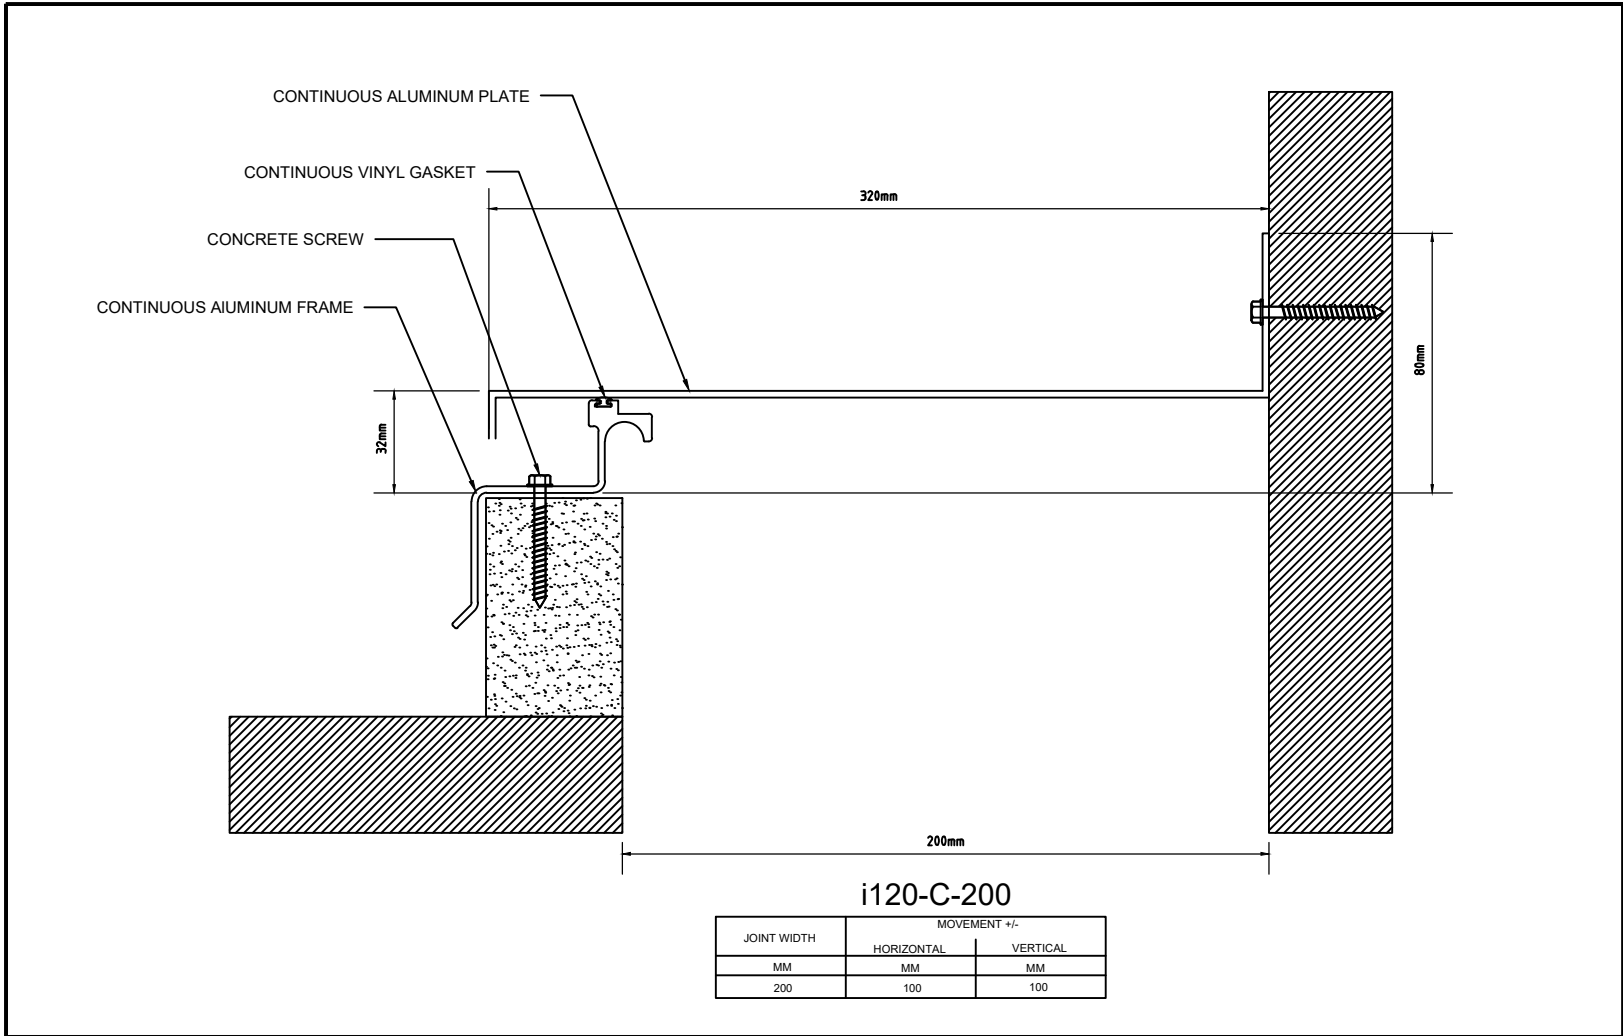

RIGHTS OF DESIGN

All rights of design, detail, engineering and/or invention contained herein are the property of iChemEG systems corporation and hereby reserved and are not to be reproduced or provided to any other party. iChemEG systems corporation reserve the right to amend or withdraw any information contained herein without notice and will not be liable for any inaccuracy or ambiguity of said information


DATE: 19/02/2024

SCALE: NTS

FINISH: ALUM.FINISH-MILL


PROJECT:

LOCATION:

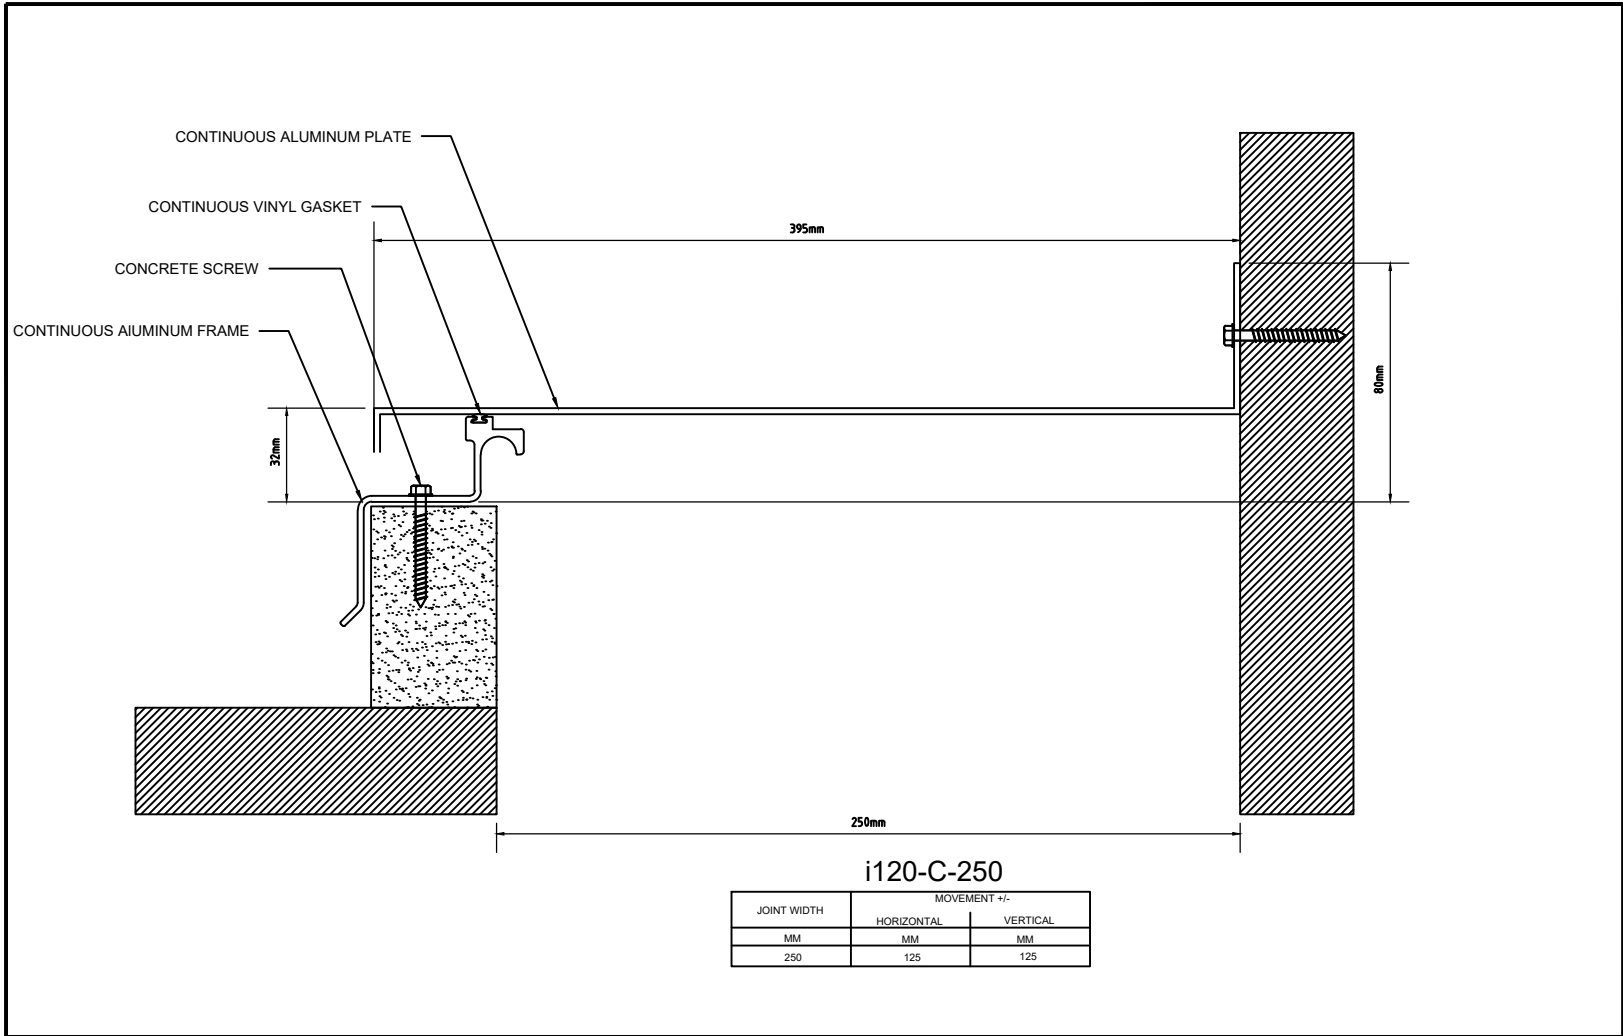

i120-C-250

| JOINT WIDTH | MOVEMENT +/- |          |
|-------------|--------------|----------|
|             | HORIZONTAL   | VERTICAL |
| MM          | MM           | MM       |
| 250         | 125          | 125      |

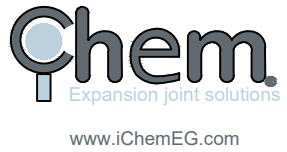

RIGHTS OF DESIGN

All rights of design, detail, engineering and/or invention contained herein are the property of iChemEG systems corporation and hereby reserved and are not to be reproduced or provided to any other party. iChemEG systems corporation reserve the right to amend or withdraw any information contained herein without notice and will not be liable for any inaccuracy or ambiguity of said information

DATE: 19/02/2024

SCALE: NTS

FINISH: ALUM.FINISH-MILL

PROJECT:

LOCATION: